





NO.	DATE	BY	APPR.	REVISION
2	11-30-07	REK	MSB	REVISIONS PER JEFFERSON COUNTY COMMENTS
1	5-07-07	REK	MSB	REVISIONS PER JEFFERSON COUNTY COMMENTS

ENGINEER:	M. BUEHRER
DESIGNED BY:	R. KOPKA
DRAWN BY:	M. BUEHRER
CHECKED BY:	M. BUEHRER
PROJ. MNGR:	M. BUEHRER
PROJ. NO:	445dbg
FILE NAME:	445_WPD7_GenSite.dwg
SCALE:	1"=200'
DATE:	5-1-07
DATE:	5-1-07
DATE:	5-1-07

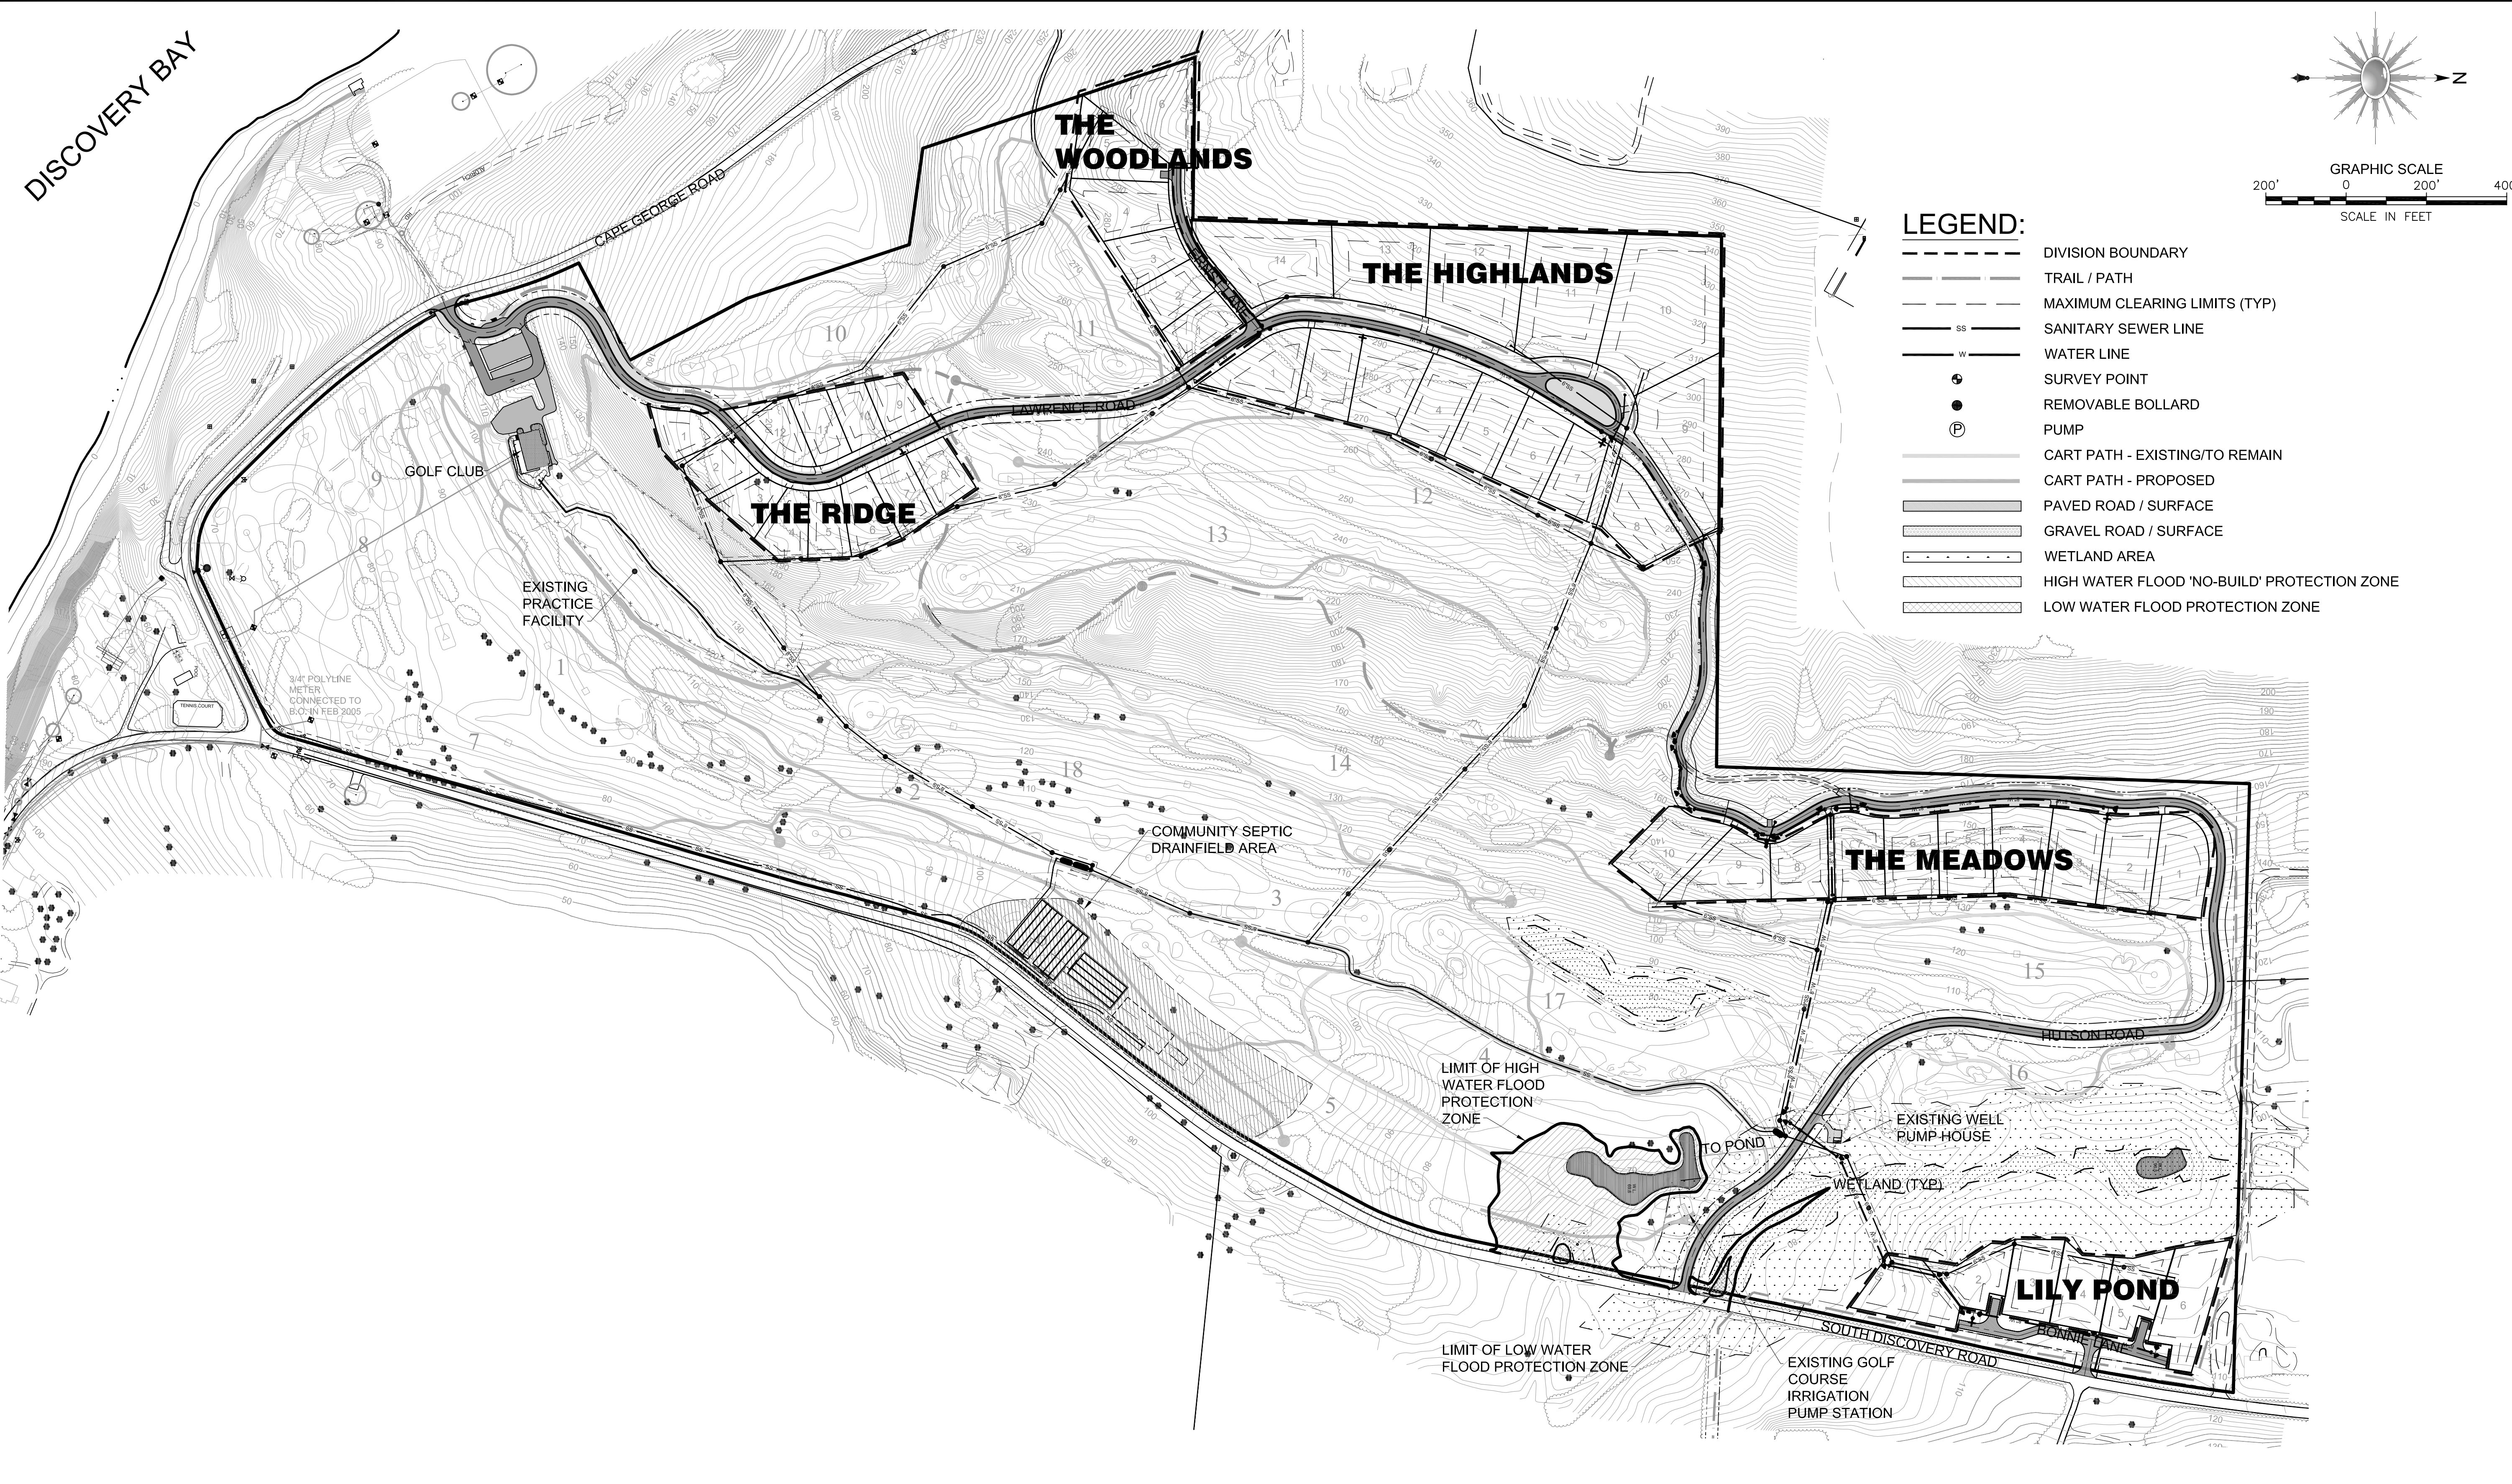

2020 ENGINEERING, INC.
700 DUPONT STREET
POST OFFICE BOX 1621
BELLINGHAM, WA. 98227-1621 USA
P: (360) 671-2020
F: (360) 671-0322
www.2020engineering.com

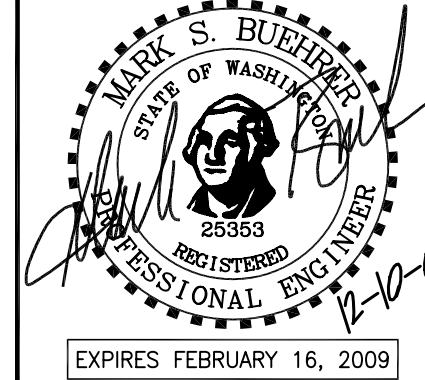

WeFore
7401 CAPE GEORGE ROAD
PORT TOWNSEND, WA 98368
(425) 822-5242

DISCOVERY BAY GOLF CLUB

GENERAL SITE PLAN

SHEET:

C3.0

OF

37