


10-16-87
10-16-87

LINE	BEARING	DISTANCE
1	N 66°50'55"E	5.29
2	N 17°18'20"E	20.00
3	S 03°38'44"E	20.00
4	S 03°38'44"E	15.00
5	N 01°46'38"W	12.69
6	N 00°32'23"E	15.00
7	N 00°32'23"E	20.00
8	N 01°34'40"W	13.52
9	N 01°34'40"W	20.00
10	N 66°11'50"E	19.09
11	N 76°55'10"E	20.00

CURVE	DELTA	RADIUS	ARC	TANGENT	CHORD	CHORD BRG
1	51°31'24"	40.00	35.97	19.30	34.77	S 88°02'32"E
2	4°57'47"	239.32	20.73	10.37	20.72	N 84°50'54"E

Chestnut Walk Subdivision
Plot Cdb "A" Slot 28B

30' Road Easement

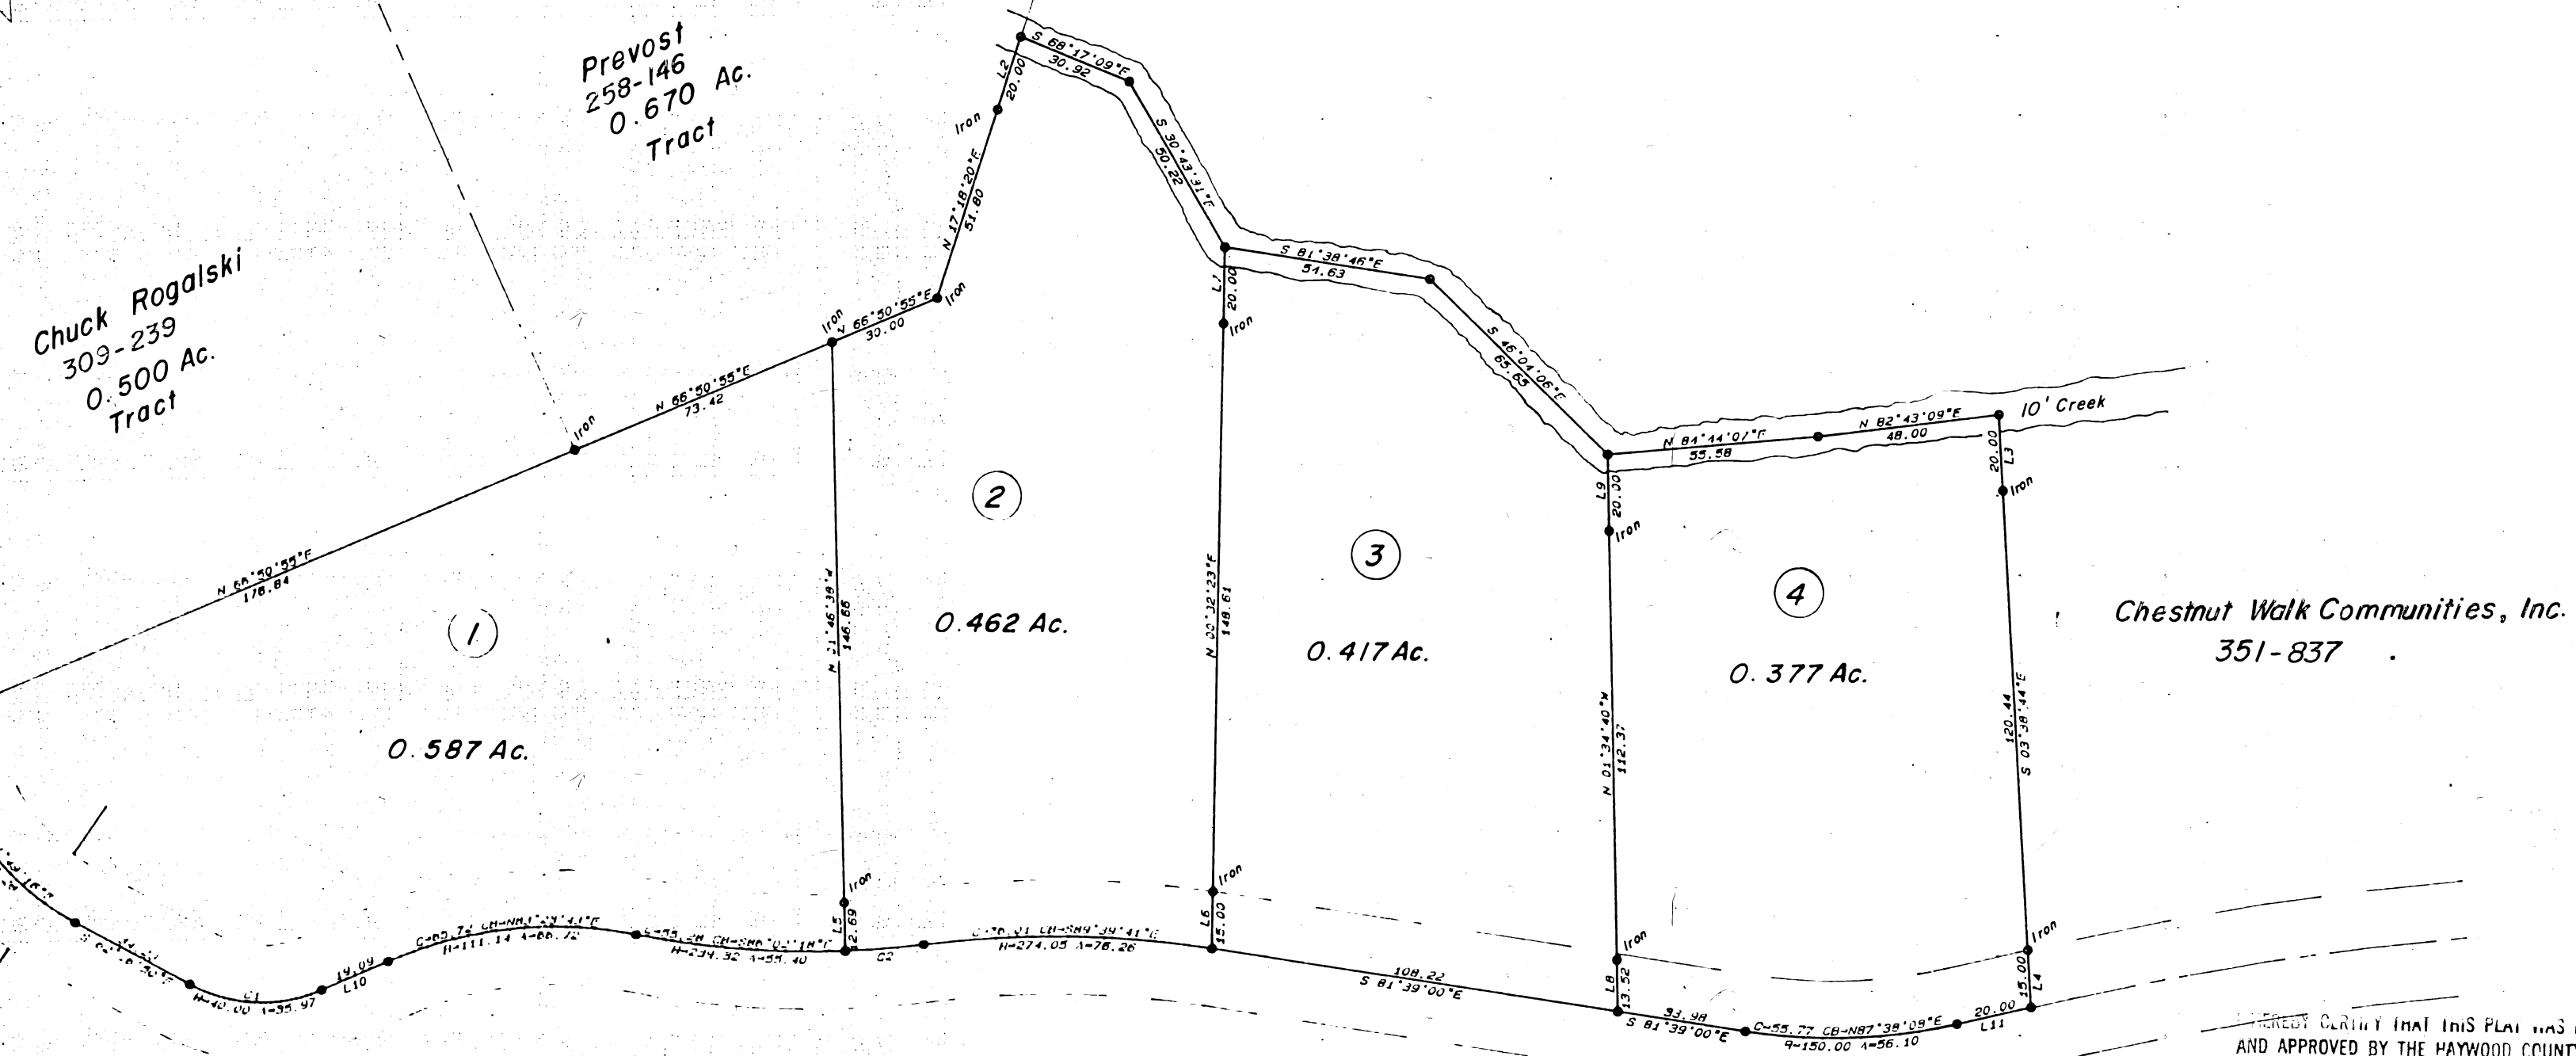


"I, James T. Herron, certify that this plat was drawn under my supervision from an actual survey made under my supervision (deed description recorded in Book Page , etc.) (other); that the boundaries not surveyed are shown as broken lines plotted from information found in Book Page ; that this plat was prepared in accordance with G.S. 47-30 as amended. Witness my original signature, registration number and seal this 29th day of September, A.D., 1987


I HEREBY CERTIFY THAT THIS PLAT HAS REVIEWED AND APPROVED BY THE HAYWOOD COUNTY PLANNING BOARD FOR RECORDING IN THE OFFICE OF THE REGISTER OF DEEDS OF HAYWOOD COUNTY.

William M. Green Jr.
CHAIRMAN, HAYWOOD COUNTY PLANNING BOARD, HAYWOOD COUNTY, NORTH CAROLINA
10-15-87
DATE

James T. Herron
Surveyor
6-907
Registration Number

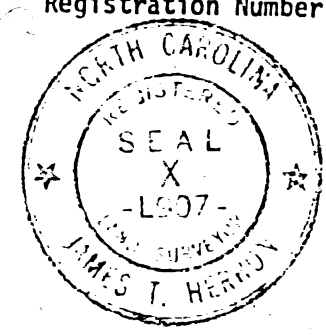

"North Carolina, Haywood County.
I, a Notary Public of the County and State aforesaid, certify that James T. Herron, a Registered Land Surveyor, personally appeared before me this day and acknowledged the execution of the foregoing instrument. Witness my hand and official seal on this 29th day of September, 1987
Stephen E. Ward
Notary Public
My commission expires 2-19-90"

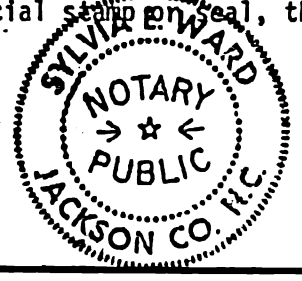

North Carolina Haywood County
Each of the foregoing certificates, Namely of Livia E. Ward
certified to be correct. Filed for Registration this 10 Day of October, 1987, At 4:00 o'clock P.M. In Charlotte Cabinet C Slot 98
Charles A. Ward
Register of Deeds
Haywood County

NOTES:
1-All points are irons unless noted otherwise except in the centerline of Roads.
2-All acreages calculated by D.M.D. Method.
3-All Roads are Private unless noted otherwise.
4-No Horizontal Control within 2000'

Chestnut Walk Communities, Inc.		
Phase II - Chestnut Walk Ridge		
SCALE: 1" = 40'	APPROVED BY: <u>James T. Herron, R.L.S.</u>	DRAWN BY <u>Beth</u>
DATE: <u>9-3-86</u>		REVISED <u>9-29-87</u>
Waynesville Township Haywood County, N.C.		
		DRAWING NUMBER <u>797-109-A</u>