


PROPERTY OF JAKE CAMPBELL

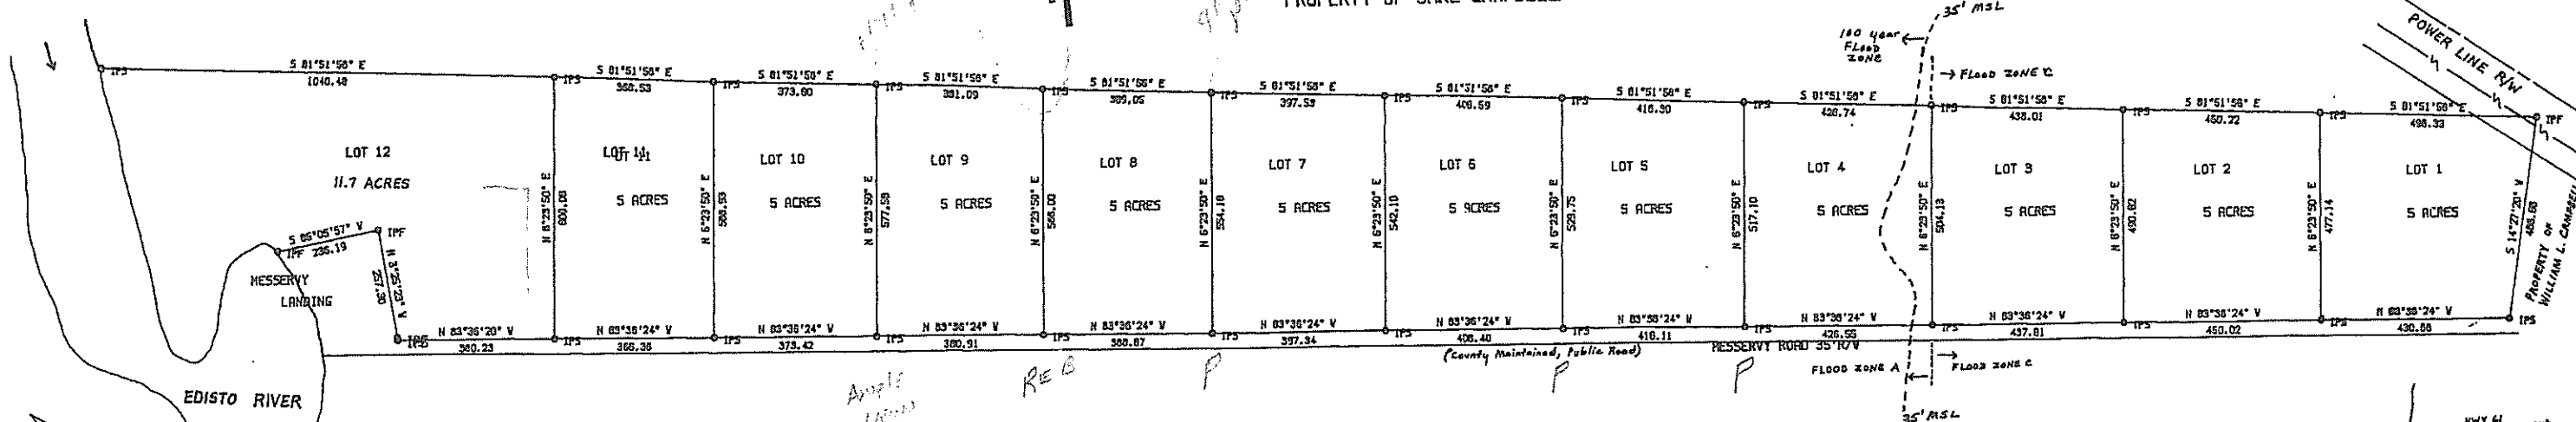

- REFERENCES:
1. PLAT BY J.A. SCHMIDT, DATED NOV. 19, 1975, RECORDED DORCHESTER COUNTY CO. CLERK OF COURT, DEC. 12, 1975, PLAT BOOK 22, PAGE 220.
 2. PLAT BY T.V. BAILEY, DATED JUNE, 1981, RECORDED DORCHESTER CO. CLERK OF COURT, JULY 2, 1981, PLAT BOOK D, PAGE 108.
 3. PLAT BY J.A. SCHMIDT, DATED MAY 28, 1985, RECORDED DORCHESTER CO. CLERK OF COURT, 1985, PLAT BOOK , PAGE

A PLAT OF A TRACT OF LAND OWNED BY
HENRY & GERTRUDE K. BRANTON BEING
SUBDIVIDED INTO LOTS 1-12, LOCATED ON
MESSEREVY ROAD NEAR GIVHANS, DORCHESTER
COUNTY, S.C. DATE: MAY 29, 1985.


LEGEND:
IPF = IRON PIPE FOUND
IPS = IRON PIPE SET

SCALE: 1" = 200'



I, J.A. SCHMIDT, A REGISTERED SURVEYOR
OF THE STATE OF SOUTH CAROLINA, DO
HEREBY CERTIFY THAT I HAVE SURVEYED
THE PROPERTY SHOWN HEREON, THAT THIS
PLAT SHOWS THE TRUE DIMENSIONS OF THE
PROPERTY, THAT ALL NECESSARY MARKERS
HAVE BEEN INSTALLED, AND THE PRECISION
IS 1:5000

J.A. Schmidt
J.A. SCHMIDT R.L.S. 1119

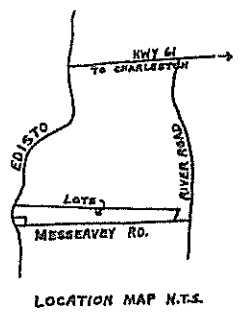

Dorchester County, S.C. Commissioner
H. J. Brantley
6/10/85

E-217

(3)