


Plat 58 - Pg 98

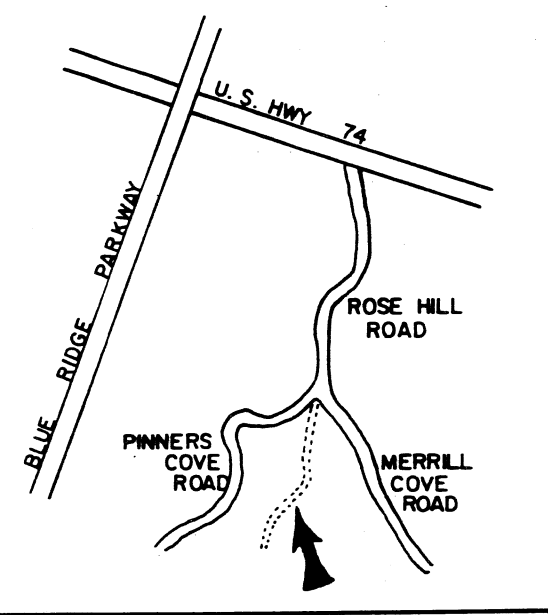

SUBJECT PROPERTY IS NOT LOCATED IN A SPECIAL FLOOD HAZARD AREA AS DETERMINED BY THE DEPARTMENT OF HOUSING & URBAN DEVELOPMENT.

STATE OF NORTH CAROLINA
COUNTY OF BUNCOMBE
The foregoing certificate of Jamie F. Smith
a Notary Public of the State and County designated to
certified to be correct.
This 9th day of August, 1991
OTTO W. DeBRUHL
Register of Deeds, Buncombe County
By: Libby Hanger Chabala Deputy
Filed for registration on the 9th day of August
1991 at 4:45 P.M.
OTTO W. DeBRUHL
Register of Deeds, Buncombe County
By: Libby Hanger Chabala Deputy

STATE OF NORTH CAROLINA COUNTY OF BUNCOMBE
I, JAMIE F. SMITH, A NOTARY PUBLIC OF SAID COUNTY AND STATE
DO HEREBY CERTIFY THAT David E. Summey R.L.S. PERSONALLY APPEARED
BEFORE ME THIS DAY AND ACKNOWLEDGED THE FOREGOING CERTIFICATE.
WITNESS MY HAND AND SEAL THIS 6th DAY OF Aug., 1991
MY COMMISSION EXPIRES MAY 5, 1993
NOTARY PUBLIC
Jamie F. Smith

CHESTNUT OAK
NORTHWEST CORNER
P.B. 50 PG. 196

BEGINNING CORNER D.B. 1626 PG. 597

JAMES T. FORWARD
D.B. 1626 PG. 597

RICHARD COOK
D.B. 998 PG. 622

STONE AT MARKED HICKORY
BEGINNING CORNER D.B. 998
PG. 622

DEWEY H. BARTLETT
D.B. 1359 PG. 581

WHITE OAK GAP ROAD

PRIVATE
(SEE P.B. 55 PG. 77)

PROPERTY REFERENCE
1.85 ACRE TRACT IS A PORTION
OF D.B. 1511 PG. 558
16.80 ACRE TRACT IS A PORTION
OF D.B. 1511 PG. 558 AND A PORTION
OF D.B. 1529 PG. 1
ADDITIONAL REFERENCE
KING & SUMMEY, P.A. MAPS
C-508 R/W & EMORY TRACT
B-692 EDWARD MAYBERRY
B-758 DAVID HOWARD (WATER LINE)
B-880 JAMES FORWARD

1.85 ACRE
BY COORDINATE COMPUTATION

18.15 ACRES
BY COORDINATE COMPUTATION

JOSEPH B. HOWARD
D.B. 1509 PG. 446
TRACT "A" P.B. 55 PG. 126

- ***** LEGEND *****
- ⊙ EIP EXISTING IRON PIPE
 - ⊙ IPS IRON PIPE SET
 - NO. 5 REBAR
 - W.M. WATER METER
 - U.P. UTILITY POLE
 - P.T. PINCHED TOP
 - POINT NOT SET

SURVEY FOR
**CATHERINE P. MITCHELL and
MARCEL PROCTOR**


LIMESTONE TOWNSHIP BUNCOMBE COUNTY, N.C.

SCALE 1" = 100' DATE 8-06-91

KING & SUMMEY P.A.
P.O. BOX 2613
ASHEVILLE, N.C. 28802
PHONE 704 254 1405




I, DAVID E. SUMMEY REGISTERED LAND SURVEYOR, CERTIFY THAT
THIS MAP WAS DRAWN FROM AN ACTUAL FIELD SURVEY PERFORMED
UNDER MY DIRECTION AND SUPERVISION; THAT THE RATIO OF PRECISION
IS 1:10,000
WITNESS MY HAND AND SEAL THIS 06 DAY OF AUG. 19 91
REGISTERED LAND SURVEYOR L-2999

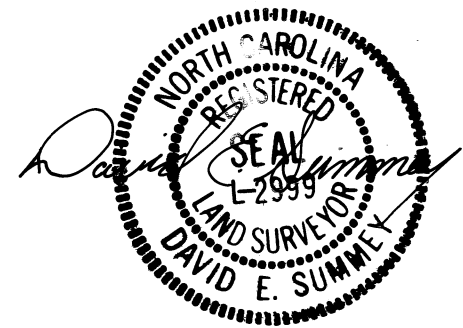


STATE OF NORTH CAROLINA COUNTY OF BUNCOMBE
THE FOREGOING CERTIFICATE OF DAVID E. SUMMEY IS HEREBY
CERTIFIED TO BE CORRECT. PRESENTED FOR REGISTRATION AND
RECORDED IN THIS OFFICE IN P.B. PG. THIS DAY
OF 19 AT O'CLOCK
REGISTER OF DEEDS
DEPUTY

THIS PORTION OF D.B. 1511
PG. 558 TO BE RETAINED BY
DAVID & GAIL HOWARD

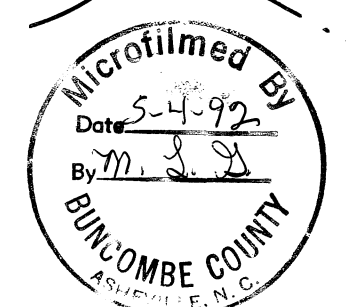

55/126


SUMMEY SURVEYING
ASHEVILLE OFFICE PARK C-203
P.O. BOX 2613 PHONE 704-252-7119
ASHEVILLE, N.C. 28802

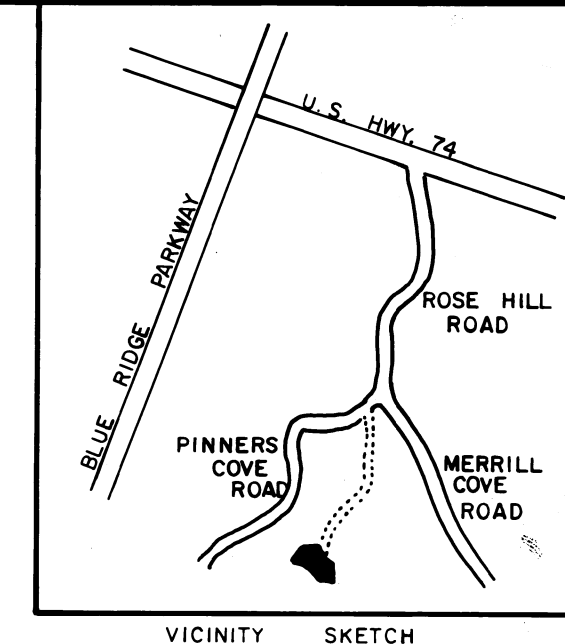

I, DAVID E. SUMMEY, REGISTERED LAND SURVEYOR,
CERTIFY THAT THIS MAP WAS DRAWN FROM AN
ACTUAL FIELD SURVEY PERFORMED UNDER MY
DIRECTION AND SUPERVISION; THAT THE RATIO OF
PRECISION IS 1:10,000, AND THAT THIS MAP
CONFORMS TO GS 47-30 AS AMENDED.

WITNESS MY HAND AND SEAL THIS 29 DAY
OF DECEMBER, 19 87

David E. Summey
REGISTERED LAND SURVEYOR
L-2999

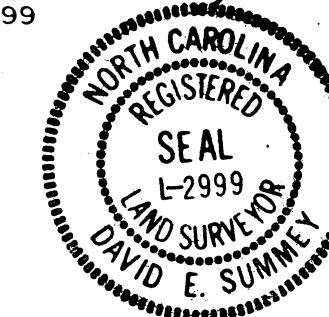

NORTH CAROLINA, BUNCOMBE COUNTY
I, a Notary Public of the County and State aforesaid, certify that
DAVID E. SUMMEY, a Registered Land Surveyor, personally
appeared before me this day and acknowledged the execution of the
foregoing instrument. Witness my hand and official stamp or
seal, this 6th day of January, 19 88


Linda Ogelsby
NOTARY PUBLIC
MY COMMISSION EXPIRES April 3, 19 89

NOTE: THIS MAP REPRESENTS A PARTIAL
SURVEY TO DIVIDE THIS TRACT.
ACREAGE SHOWN HAS BEEN CALCULATED
AND NOT TAKEN FROM A COMPLETE
FIELD SURVEY.

STATE OF NORTH CAROLINA
COUNTY OF BUNCOMBE
The foregoing certificate of *Linda Ogelsby*
a Notary Public of the State and County designated is
certified to be correct.
This 6th day of January, 19 88
OTTO W. DeBRUHL
Register of Deeds, Buncombe County
By: *Libby Hargis Chakales* Deputy
Filed for registration on the 6th day of January
19 88 at 1:50 PM.
OTTO W. DeBRUHL
Register of Deeds, Buncombe County
By: *Libby Hargis Chakales* Deputy

LEGEND

- BROKEN LINE NOT SURVEYED
TAKEN FROM P.B. 50 PG. 196
- ... CALCULATED LINE
- ⊙ IRON PIPE SET NO. 5 Rebar
Not on edge of R/W unless noted on map
- SOLID LINE SURVEYED

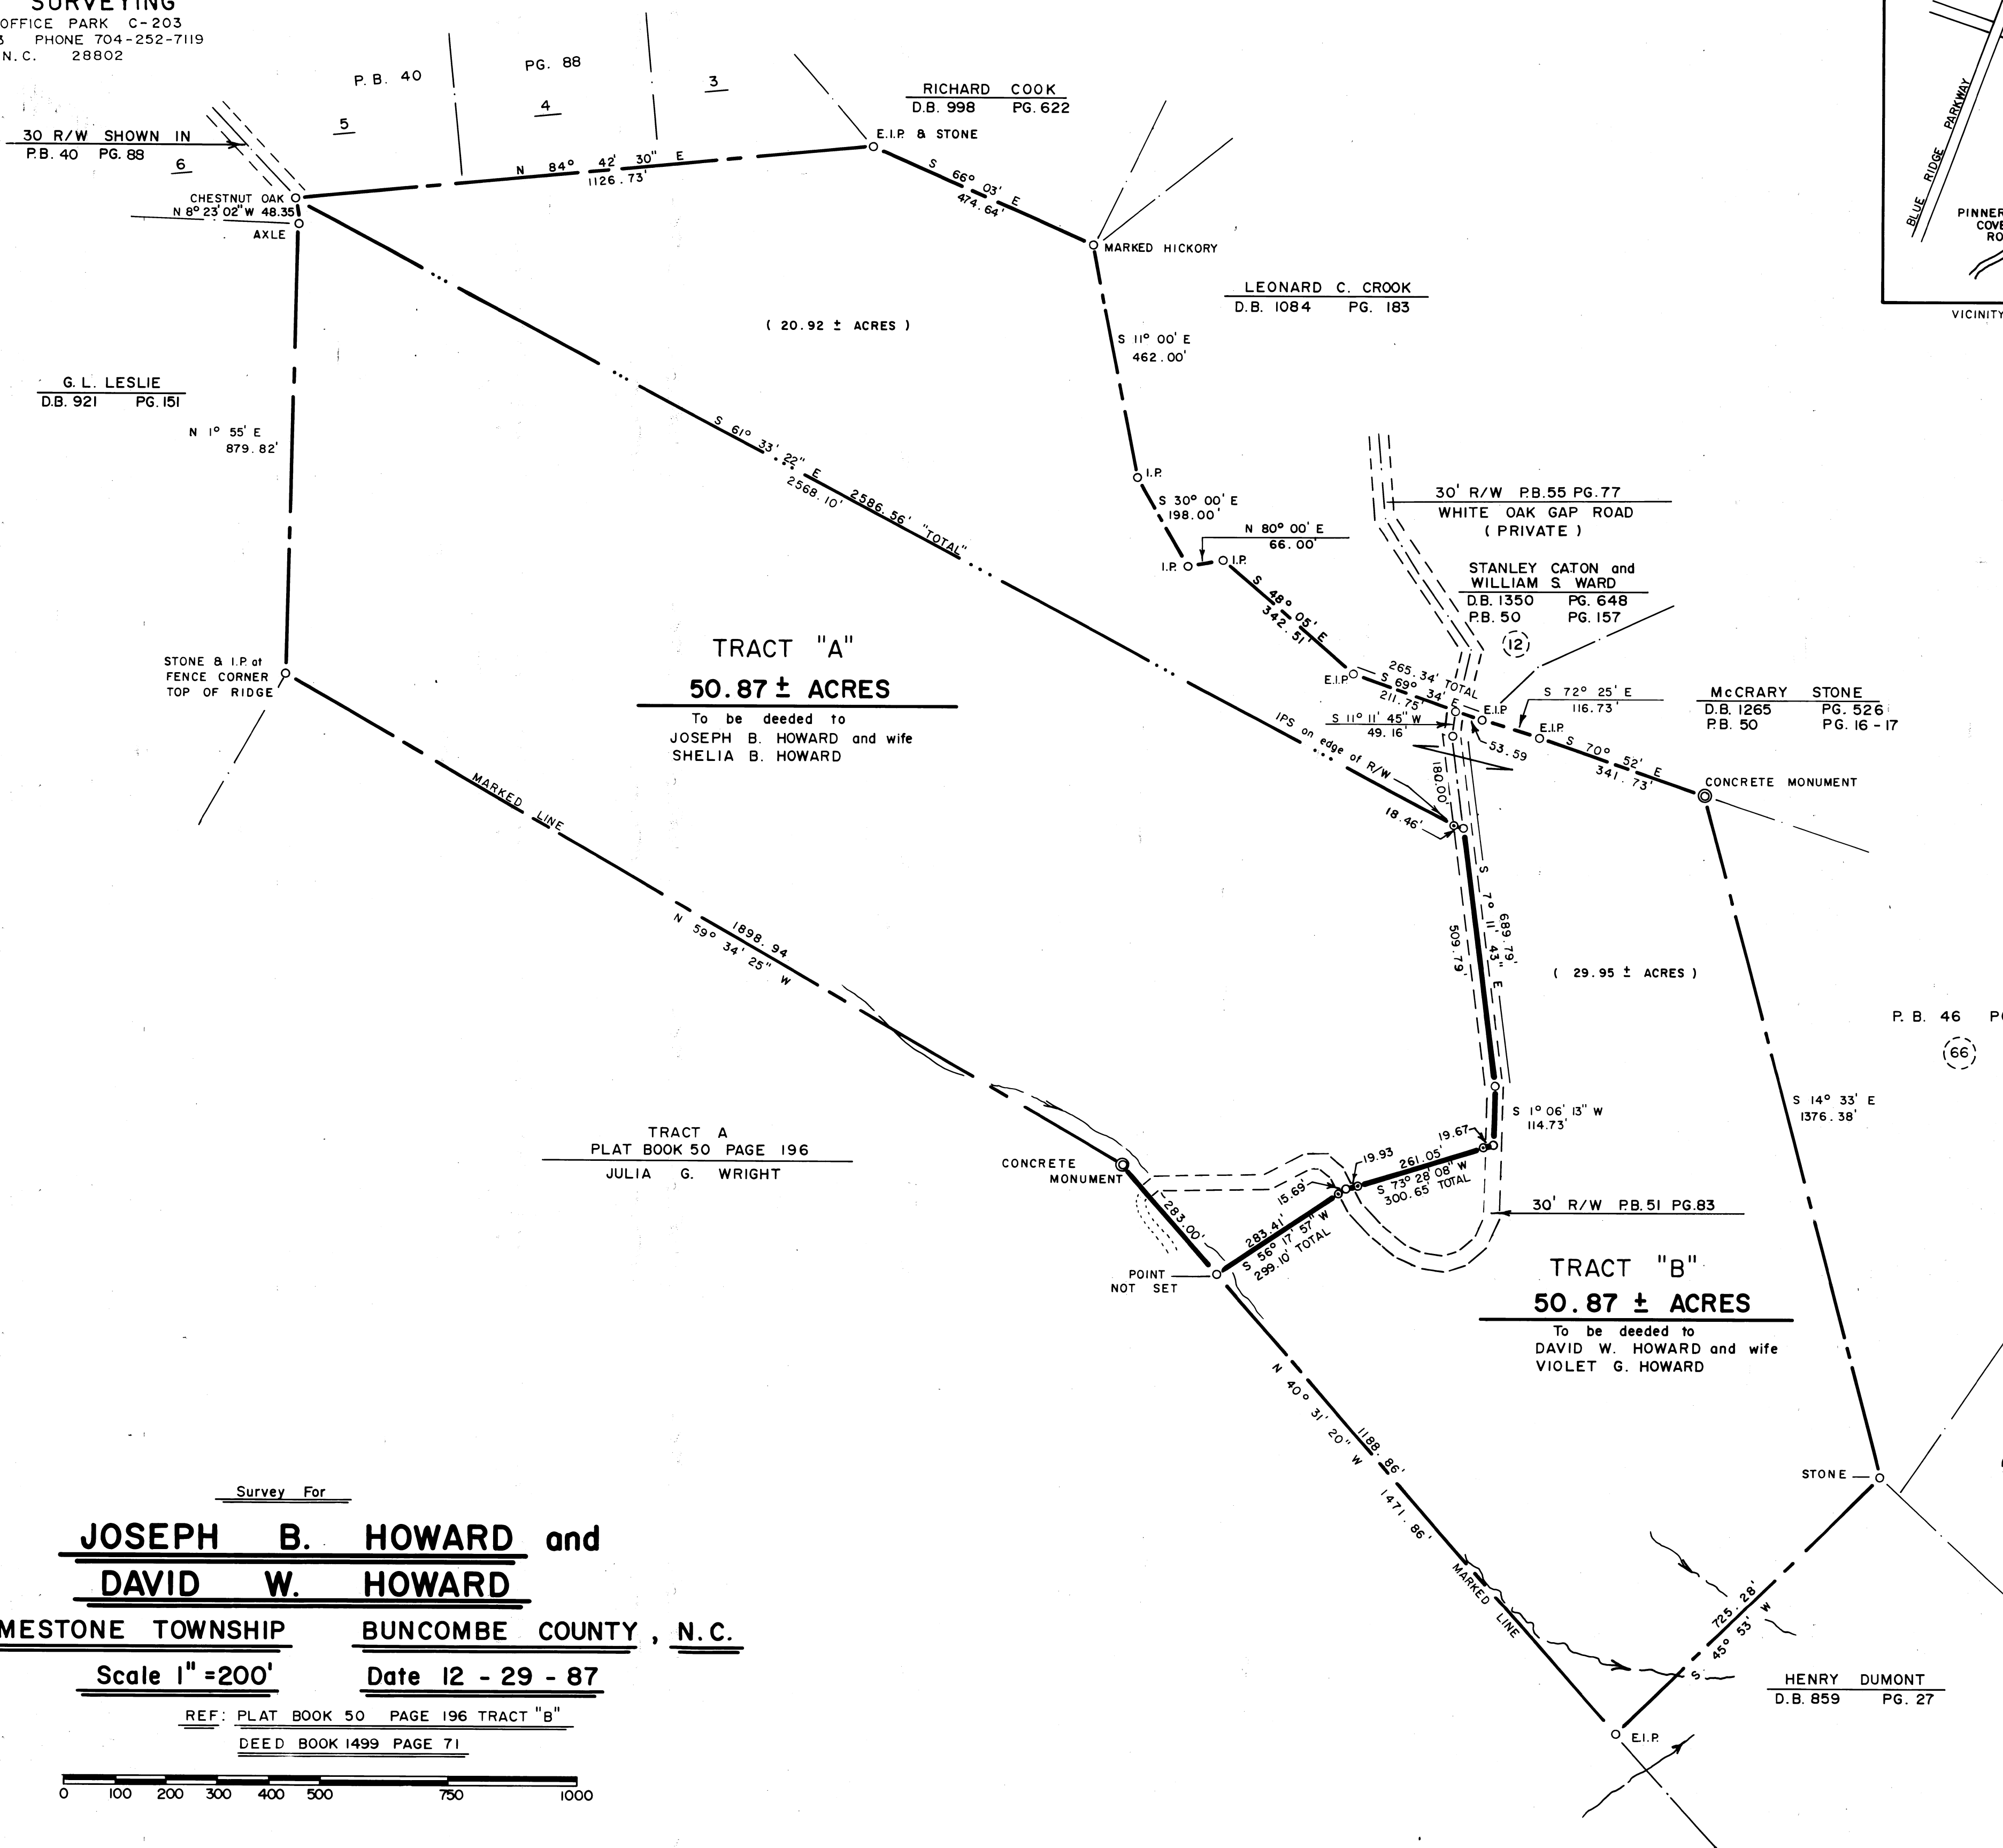

G. L. LESLIE
D.B. 921 PG. 151

RICHARD COOK
D.B. 998 PG. 622

LEONARD C. CROOK
D.B. 1084 PG. 183

STANLEY CATON and
WILLIAM S. WARD
D.B. 1350 PG. 648
P.B. 50 PG. 157

McCARY STONE
D.B. 1265 PG. 526
P.B. 50 PG. 16-17

HENRY DUMONT
D.B. 859 PG. 27

Survey For
**JOSEPH B. HOWARD and
DAVID W. HOWARD**

LIMESTONE TOWNSHIP BUNCOMBE COUNTY, N.C.

Scale 1"=200' Date 12-29-87

REF: PLAT BOOK 50 PAGE 196 TRACT "B"
DEED BOOK 1499 PAGE 71

