

6/10/2023/PNTS/7872.dwg Wed Oct 24 09:26:42 2001 Plotted By: Les

JOB NO: 07872	
DRAWN BY: L.C.S.	DATE: 10/22/2001
COMPUTED BY: L.C.S.	DATE: 10/22/2001
CHECKED BY:	DATE:




NANTICOKE RIVER

MEAN HIGH WATER LINE & PROPERTY LINE
AS SHOWN ON PLAT OF RECORD (6/73-290)

CL R.O.W. LINE TABLE		
LINE	BEARING	LENGTH
L1	S89°14'52"W	301.54
L2	S85°12'33"W	208.30
L3	S87°27'45"W	157.68
L4	S02°53'07"W	117.32
L5	S70°04'24"W	76.66
L6	S52°07'45"W	152.01
L7	S57°54'12"W	113.38
L8	N29°12'03"W	28.34

CENTERLINE RIGHT OF WAY CURVE TABLE						
CURVE	LENGTH	RADIUS	TANGENT	CHORD	BEARING	DELTA
C1	52.87	750.00	26.44	52.86	S87°13'42"W	4°02'19"
C2	24.63	21.00	13.95	23.24	N36°28'45"E	67°11'17"
C3	93.96	300.00	47.37	93.57	S61°06'04"W	17°56'39"
C4	38.10	23.50	24.72	34.06	S75°38'56"E	92°53'45"
C5	63.85	283.44	32.06	63.72	S13°29'48"E	12°54'25"

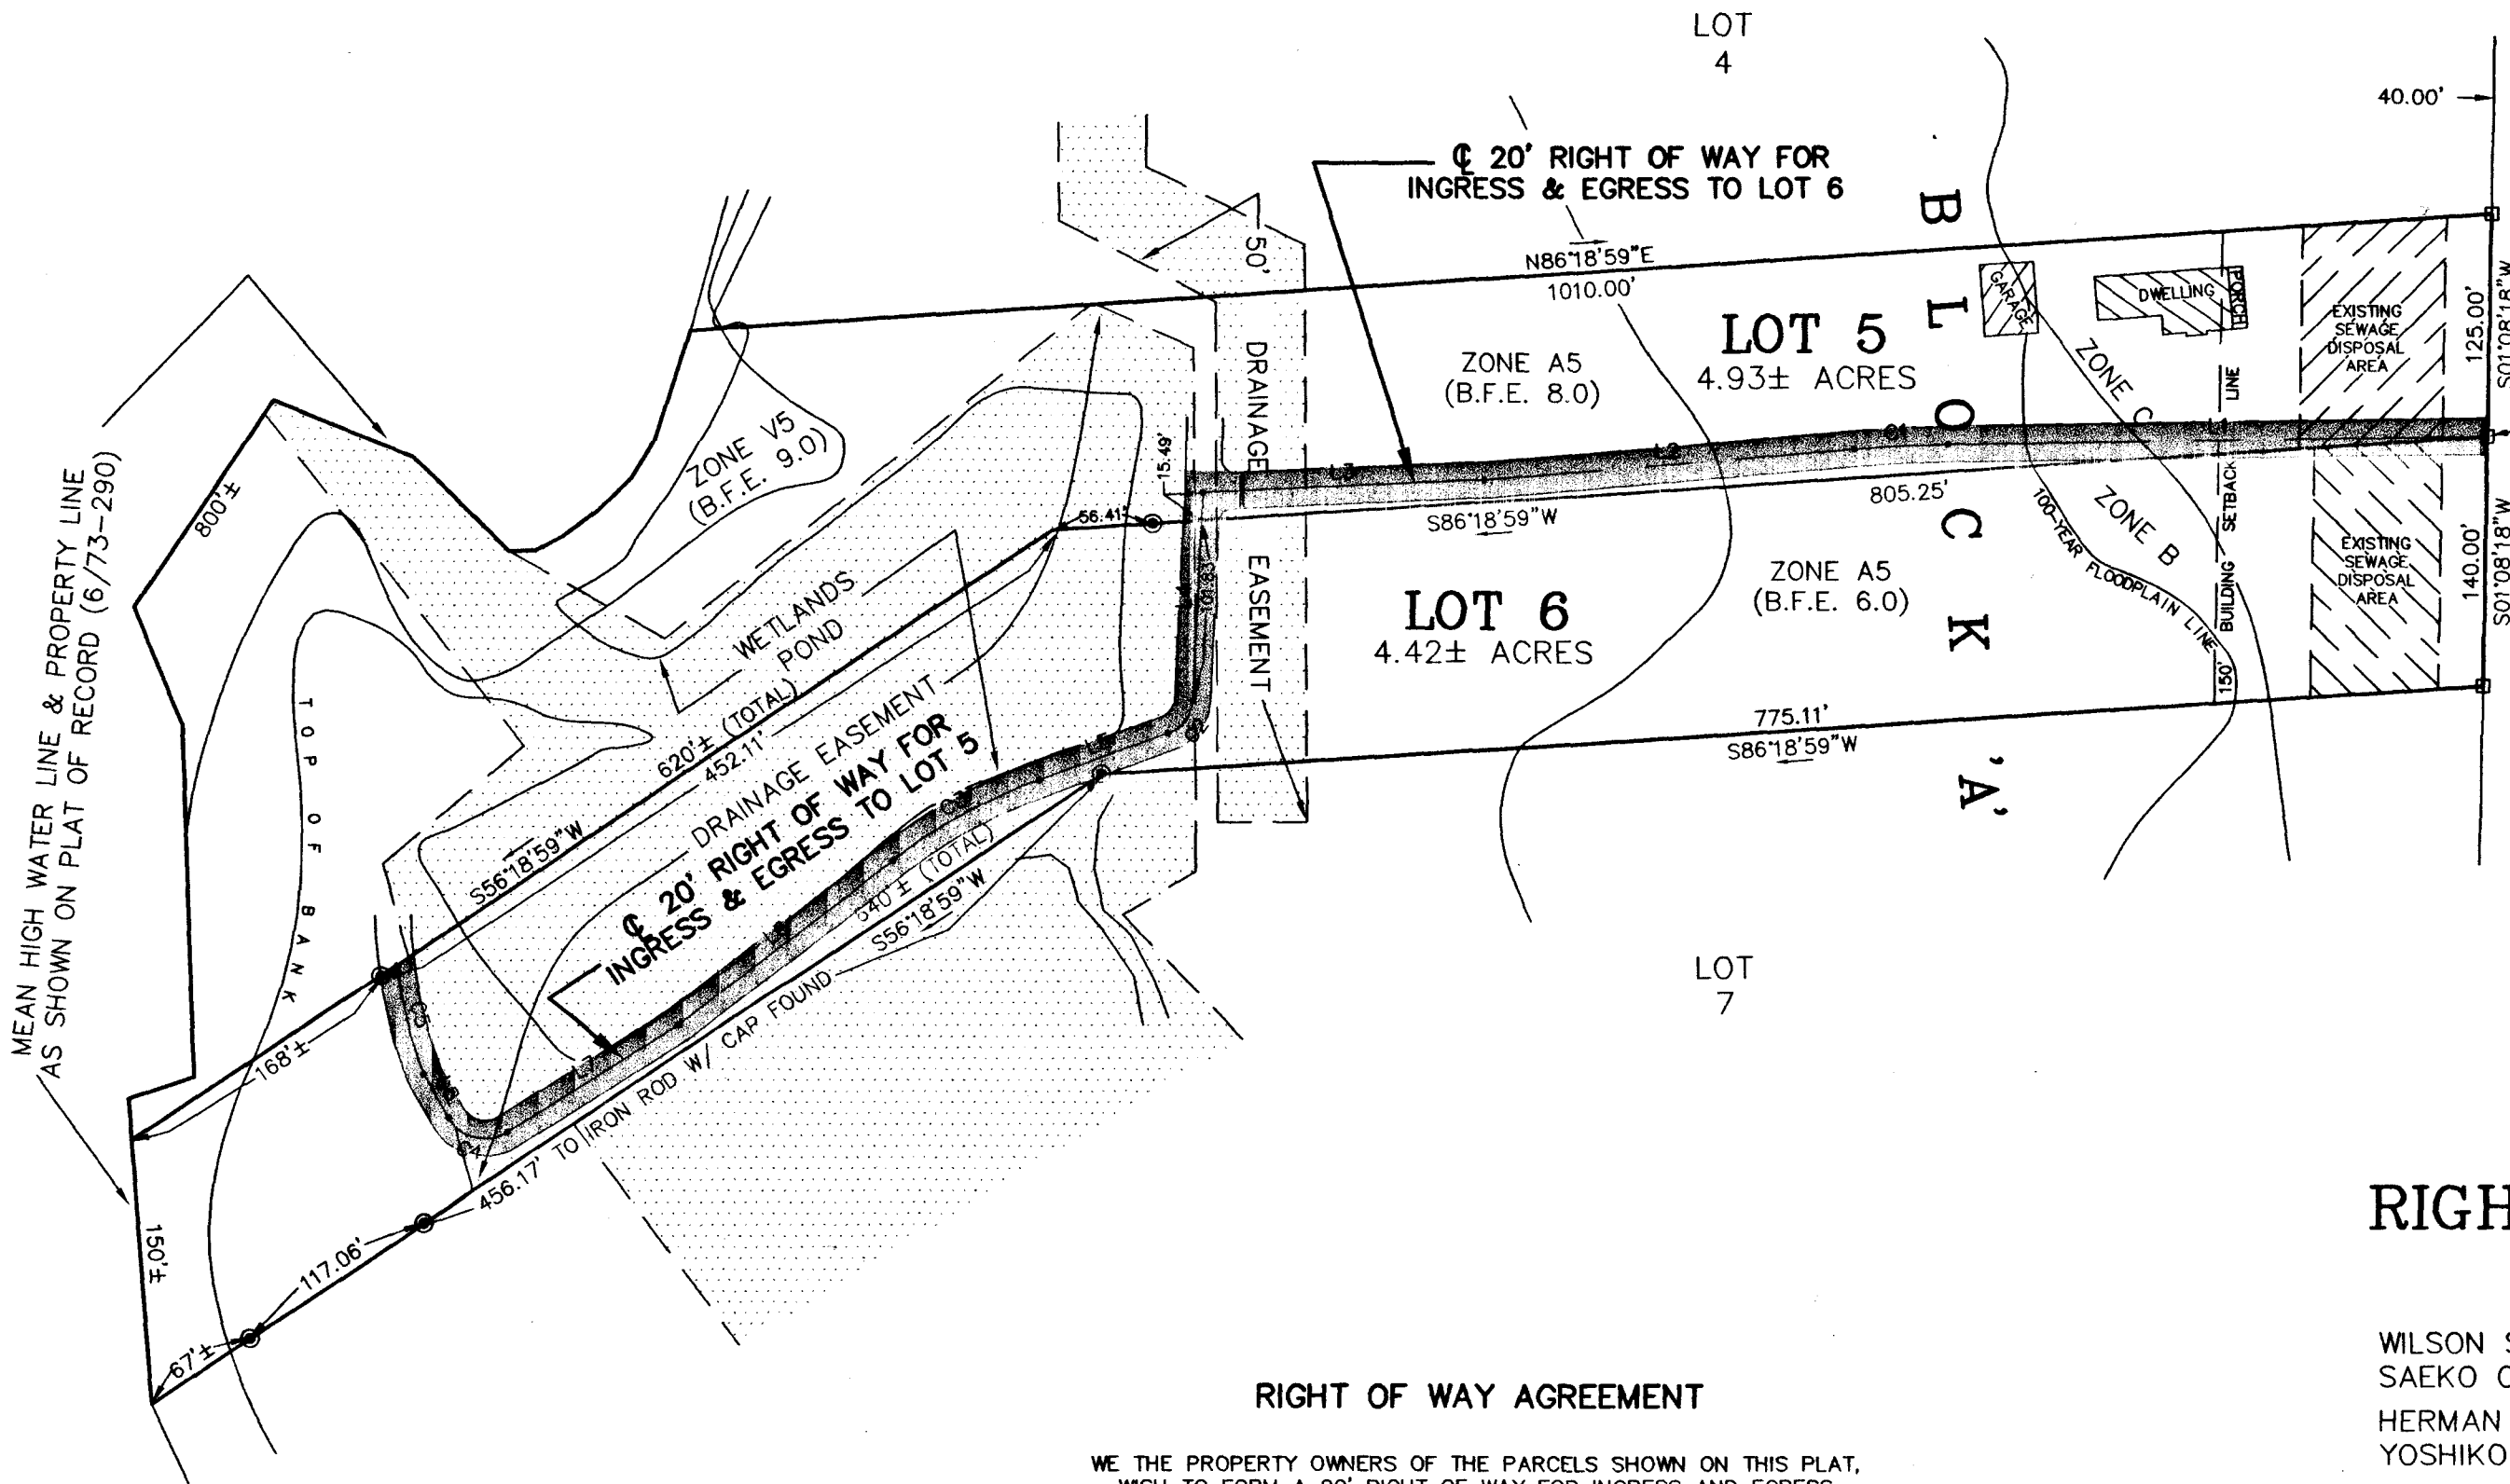

SALISBURY-NANTICOKE ROAD
STATE ROUTE NO. 349

Received for Record and
recording in the Land Records of Wicomico
County, Maryland by Liber M.S.B.
No. 14, Folios 201
Clerk

RIGHT OF WAY PLAT

FOR


HARRIS
TUCKER

WILSON S.
SAEKO O.
HERMAN L.
YOSHIKO E.

WESTSIDE ELECTION DISTRICT
WICOMICO COUNTY, MARYLAND

SCALE: 1" = 100'

OCTOBER 22, 2001

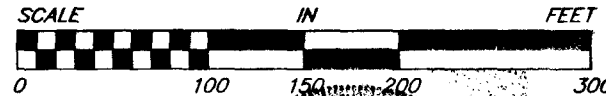

HAMPSHIRE, HAMPSHIRE & ANDREWS INC.
MARYLAND REGISTERED LAND SURVEYORS

RIGHT OF WAY AGREEMENT

WE THE PROPERTY OWNERS OF THE PARCELS SHOWN ON THIS PLAT,
WISH TO FORM A 20' RIGHT OF WAY FOR INGRESS AND EGRESS
TO OUR RESPECTIVE LOTS AS SHOWN HEREON, TO BE NOW AND FOREVER
A RIGHT OF WAY FOR INGRESS & EGRESS FOR THE OWNERS, THEIR HEIRS
AND ASSIGNS, WHOSE SIGNATURES ARE AFFIXED HERETO.

Wilson S. Harris 7/26/02
WILSON S. HARRIS - OWNER - LOT 5

Saeiko O. Harris 7/26/02
SAEKO O. HARRIS - OWNER - LOT 5

Herman L. Tucker 7/26/02
HERMAN L. TUCKER - OWNER - LOT 6

Yoshiko E. Tucker 7/26/02
YOSHIKO E. TUCKER - OWNER - LOT 6

MSA SSU 1256-4990