
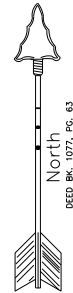



COURSE	BEARING	DISTANCE
L1	S 10°00'00"W	118.81'
L2	S 10°00'00"W	10.00'
L3	S 77°59'08"W	97.86'
L4	S 63°55'38"W	116.67'
L5	S 71°54'21"W	132.09'
L6	S 66°10'23"W	195.25'
L7	S 68°38'30"W	309.07'
L8	S 77°20'23"W	50.80'

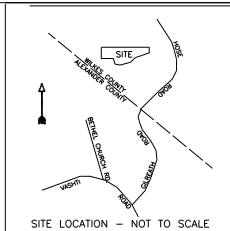

EDDIE R. ANDERSON
DEED BOOK 1204, PAGE 105

EDDIE R. ANDERSON
DEED BOOK 1204, PAGE 105

GRACE ELIZABETH A. ABSHER
DEED BOOK 1204, PAGE 107

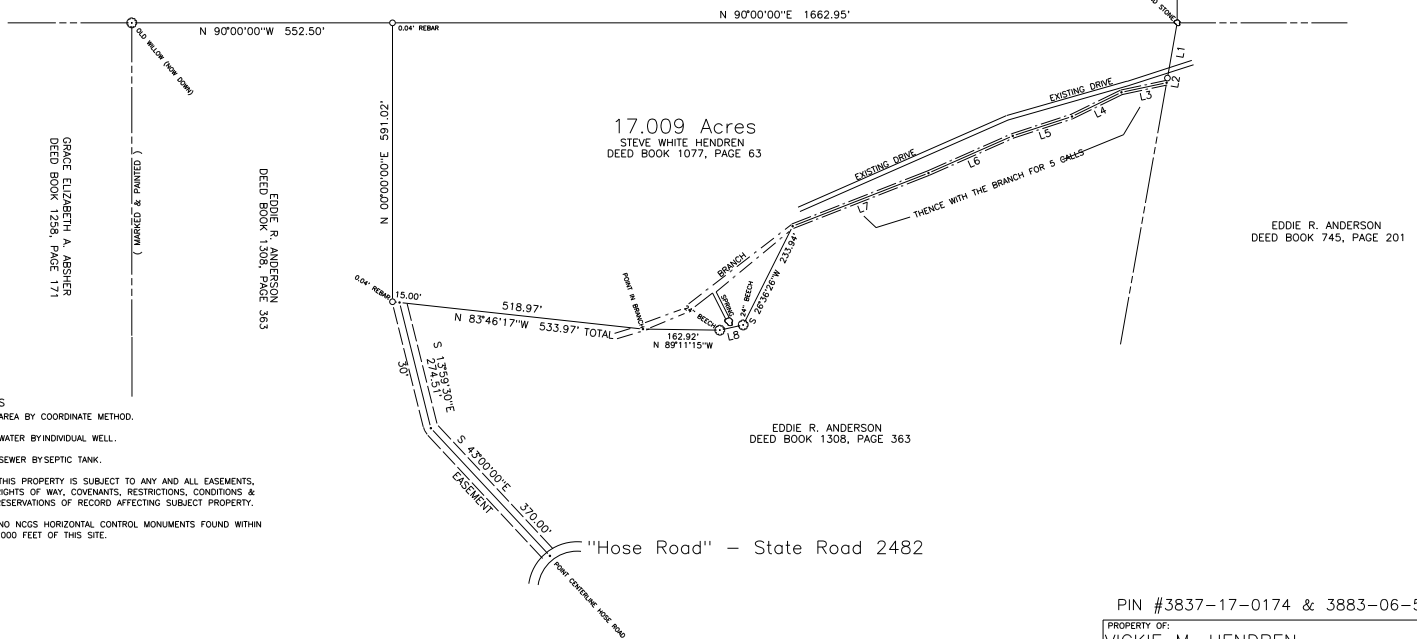

- NOTES
1. AREA BY COORDINATE METHOD.
 2. WATER BY INDIVIDUAL WELL.
 3. SEWER BY SEPTIC TANK.
 4. THIS PROPERTY IS SUBJECT TO ANY AND ALL EASEMENTS, RIGHTS OF WAY, COVENANTS, RESTRICTIONS, CONDITIONS & RESERVATIONS OF RECORD AFFECTING SUBJECT PROPERTY.
 5. NO NCOS HORIZONTAL CONTROL MONUMENTS FOUND WITHIN 2000 FEET OF THIS SITE.

I, JAMES M. BRADSHAW, CERTIFY THAT THIS PLAT WAS PREPARED UNDER MY SUPERVISION FROM AN ACTUAL SURVEY MADE UNDER MY SUPERVISION (DEED DESCRIPTION RECORDED IN BOOK 077, PAGE 63); THAT THE BOUNDARIES NOT SURVEYED ARE CLEARLY INDICATED AS DRAWN FROM INFORMATION FOUND IN DEED BOOK 1204, PAGE 105; THAT THE RATIO OF PRECISION CALCULATED IS 1 TO 0.0004; WITNESS MY ORIGINAL SIGNATURE, REGISTRATION NUMBER AND SEAL, 2818 DAY OF NOVEMBER A.D., 2008.



PIN #3837-17-0174 & 3883-06-5367

PROPERTY OF: VICKIE M. HENDREN			
OFF HOSE ROAD -- STATE ROAD 2482			
BRUSHY MOUNTAIN TOWNSHIP, WILKES COUNTY, NORTH CAROLINA			
DATE: 11-23-08	FIELD CREW: SWH & kjw	FIELD BOOK: 222	
SCALE: 1" = 150'	CAD: 2kf	APPROVED BY: JMB	
PIN:	TAX CODE:	FOUND IRON: ●	
DEED BK. 1077, PG. 63	FOUND IRON: ●	SET IRON: ○	
PLAT BK. , PG.	SET IRON: ○		
SURVEYED BY: BRADSHAW SURVEYING COMPANY			DATA FILE:
P. O. BOX 2861, HICKORY, N.C. 28603			VOLUME 2A
PH: 828-322-7445 FAX: 322-6160 EMAIL: BRADSHAW@EMBARQMAIL.COM			MAP FILE:
			VOLUME 2A

JAMES M. BRADSHAW, N.C.P.L.S. L-3313