

State of North Carolina Catawba County
I, Sam Ramey, Jr. Surveyor certify that this plat was
drawn by me from an actual field survey by me and
recorded in book 1274 p. 572. The ratio of reduction
as calculated by latitudes and departures is one to 10,000
boundaries not surveyed are shown as broken lines plotted
from deed 1. This map was prepared in
accordance with N.C. 47-30 & amended witness my
hand seal this 22nd day of AUG 1965.

North Carolina Catawba County L-713
I, a notary public of the county and state
aforesaid, certify that said record was laid before me personally
on the 27th day of September 1906, and acknowledged the
execution of the foregoing instrument, witness my
hand and seal this 27th day of September 1906.

12-13-87
BY SP-5 J. J. [illegible]

MINOR SUBDIVISION

I hereby certify that the subdivision plat shown hereon has been found to comply with the subdivision regulations for Catawba County, North Carolina and that this plat has been approved by the Catawba County Planning Board for recording in the office of register of deeds of Catawba County within ninety days of the date of this approval.

10-1-85


done Ronald K. Miller
COUNTY PLANNER

filed for registration 2:57 o'clock P m
on the 1 day of Oct 1950 in the office of
register of deeds


book 20 p. 126
Ruth Mackie
catawba county north carolina

North Carolina Catawba County
the foregoing certificate of J. H. BREWER
a notary public of Catawba County State of North
Carolina is, certified to be good
this 1 day of Oct. 1985

BY Ruth Mackie ASST

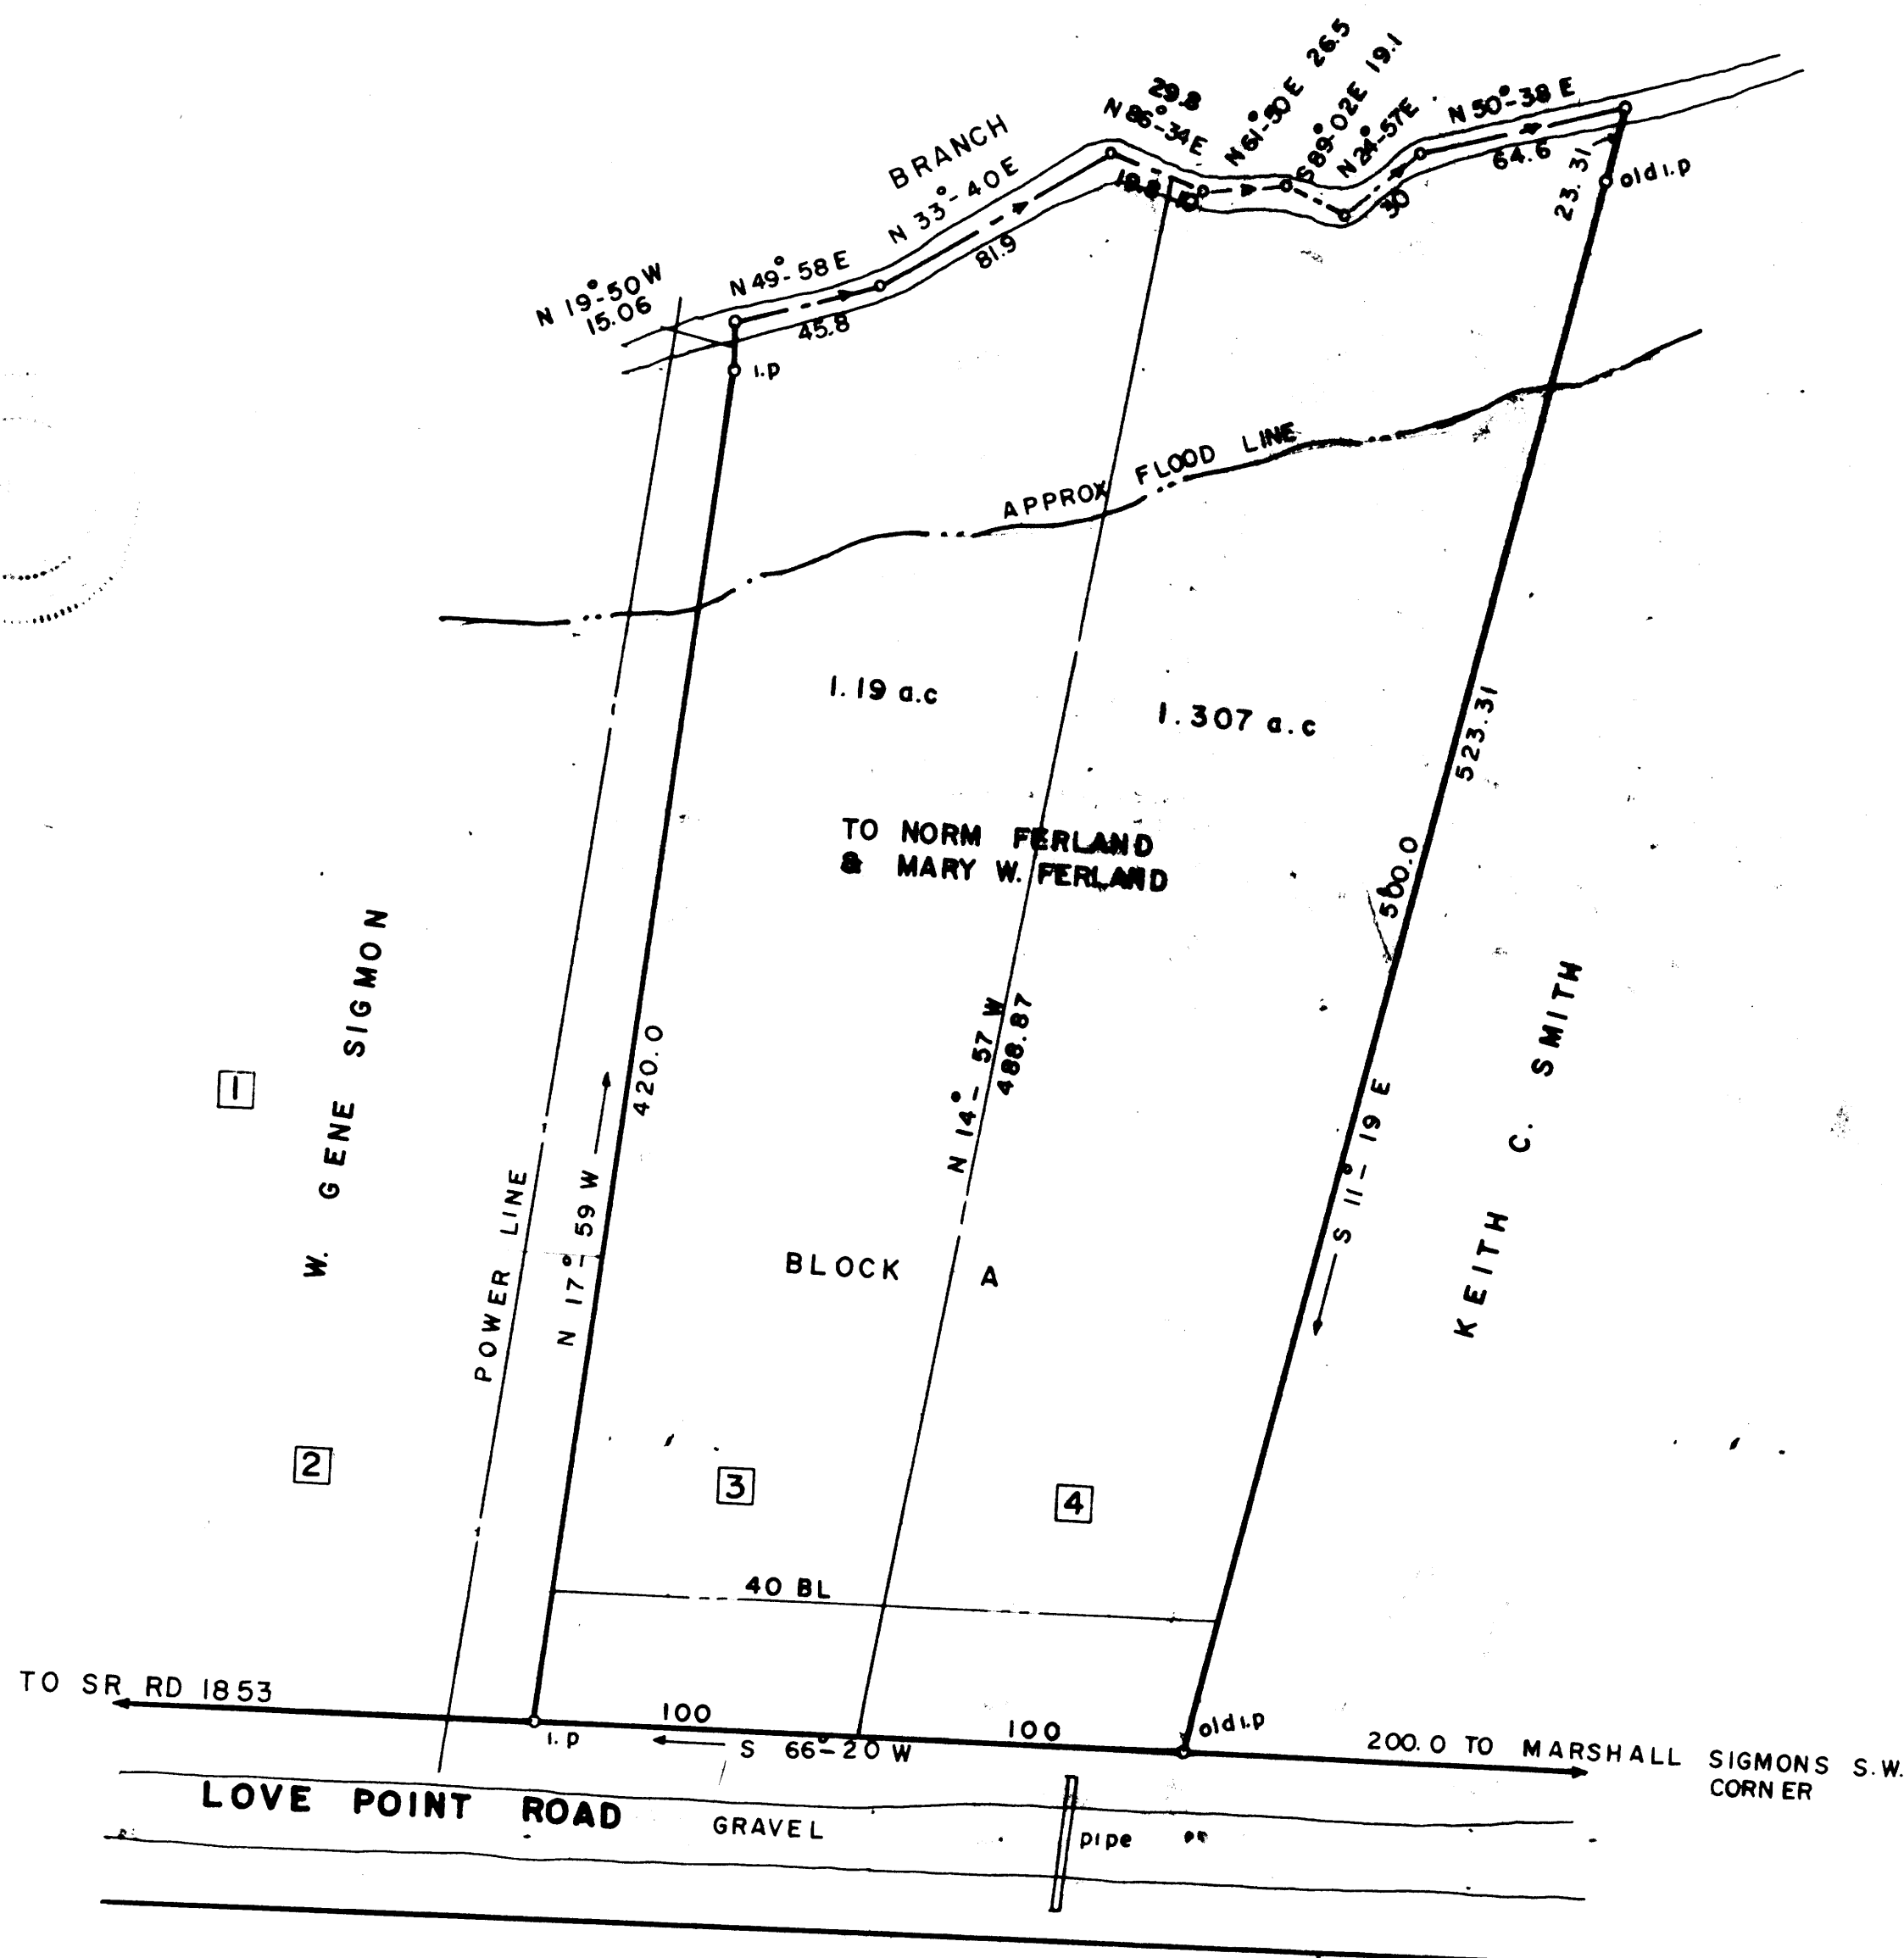

REVISED MAP
MINOR SUBDIVISION
W. GENE SIGMON PRO
MT. CREEK TSHP
CATAWBA COUNTY N.C.
SCALE 1" = 50.0'
BOOK 1278 P. 572

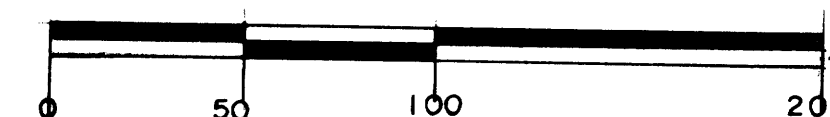

20-126